


NOTES
 THE CONTRACTOR TO CHECK ALL WORKING
 CONDITIONS AND TO REPORT ANY
 WORKING IN HAND TO THE PROJECT OFFICER
 THE ATTENTION OF THE PROJECT OFFICER
 IS REQUIRED FOR ALL WORKING IN HAND
 TO BE CARRIED OUT IN ACCORDANCE WITH
 THE PROJECT SPECIFICATIONS AND
 CONDITIONS.

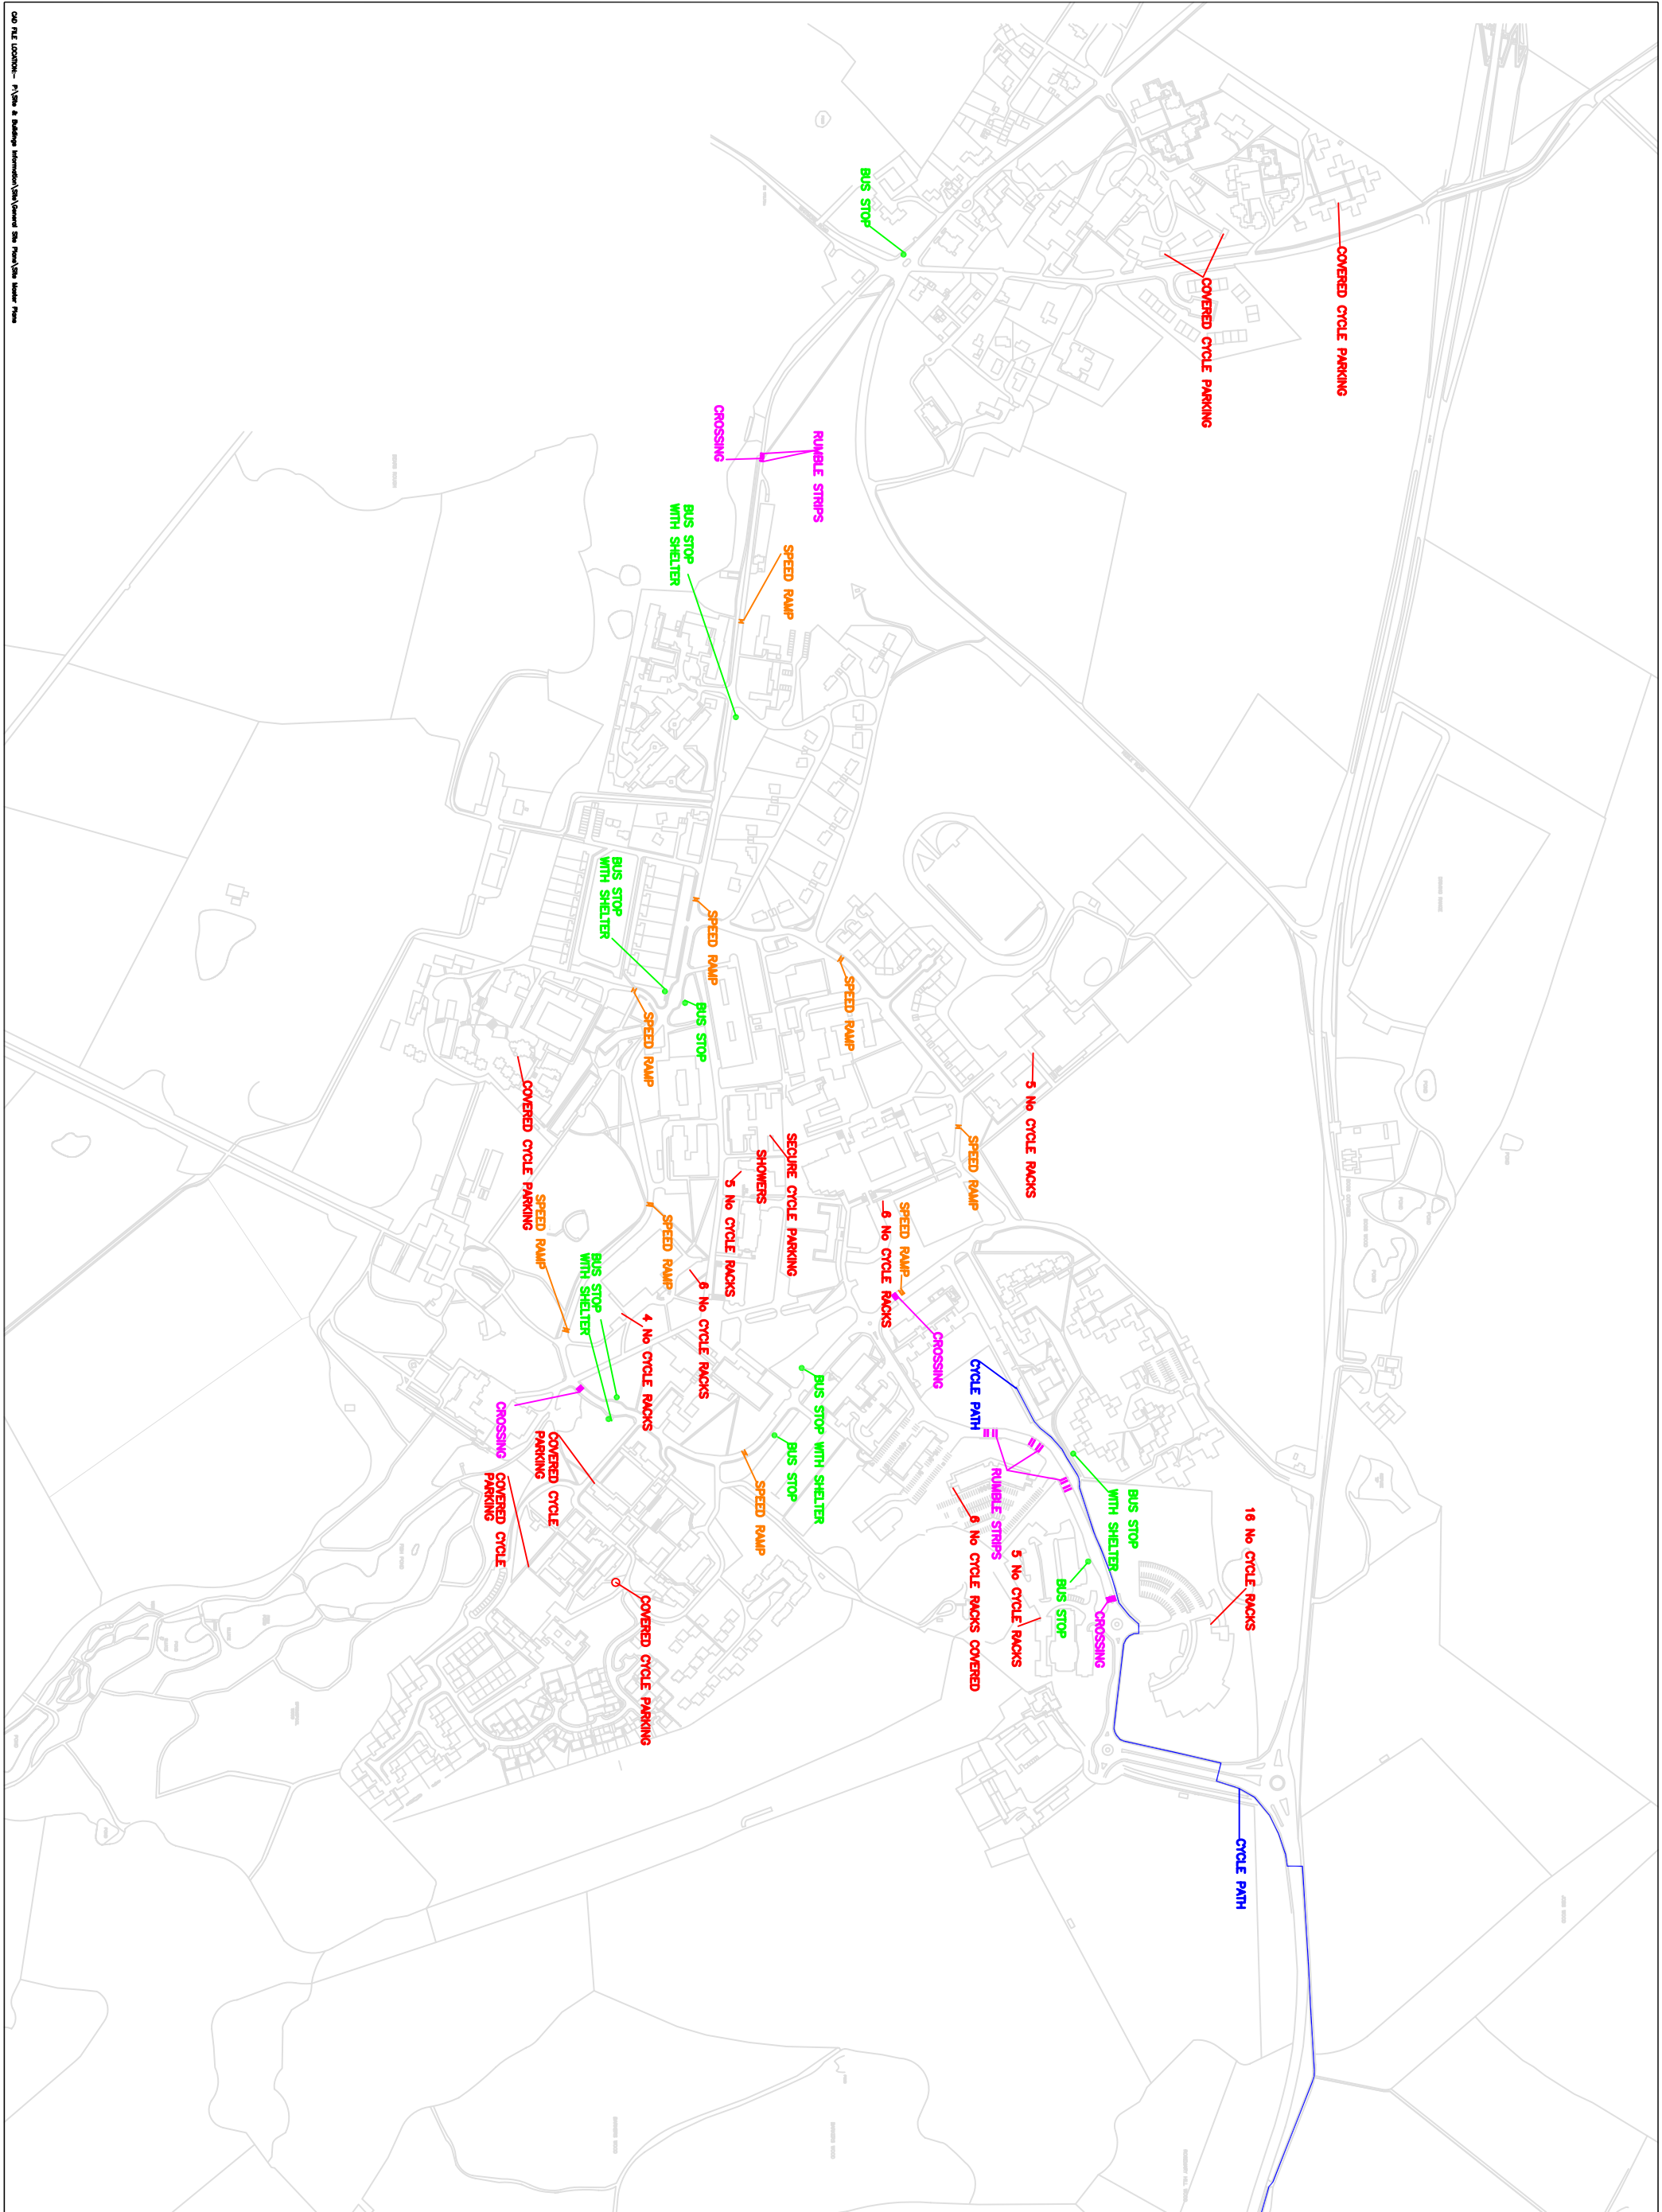

MANAGEMENTS
<p>KEELE UNIVERSITY FACULTY OF SCIENCE (RESEARCH) KEELE STAFFORDSHIRE ST5 5BG</p>
<p>PROJECT OFFICER: M. LECH PROJECT: CYCLE STORAGE & TRAFFIC MANAGEMENT DESCRIPTION OF SHEET: SITE PLAN</p>
<p>SHEET No: 1 of 1 DRAWING: K. J. PLANT DATE: JUNE 2005 SCALE: 1:2000 FILE NO: DRAWING No: KEM/349/01 REVISION: A0</p>